




FASADE NORD-ØST A.

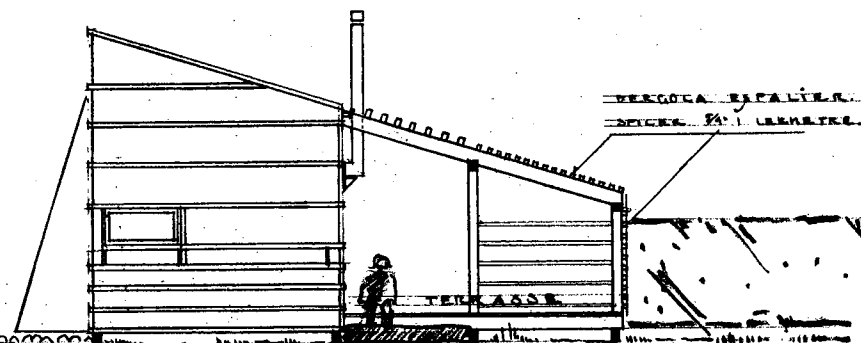

FASADE SYD-VEST A.

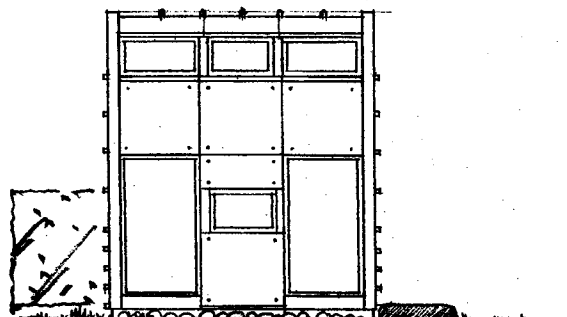


GAVL NORD-VEST A.

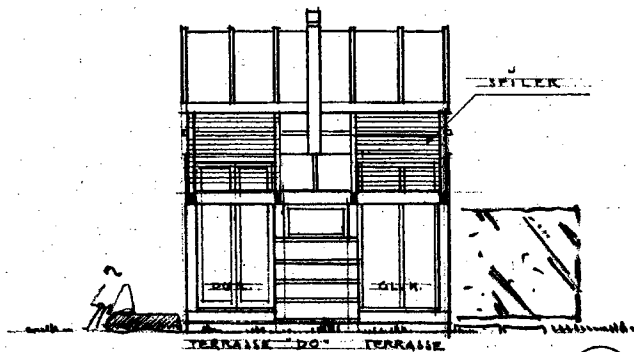


GAVL SYD-ØST. A.

HYTTE A.


STED: GNR. 20 BNR. 32.33 ØLBERG DATO: 01-09-03
 OPPDRAG: ØLBERG STRANDHAGER HYTTER MAL: 1:70
 TILTAKSHAVER: SIGBJØRN OG IRENE ØLBERG SIGN: 24
 EDVARD F. ANDERSEN A.S. WELHAVENSGATE 5 4009 STAVANGER TELEF. 51560215 48250056

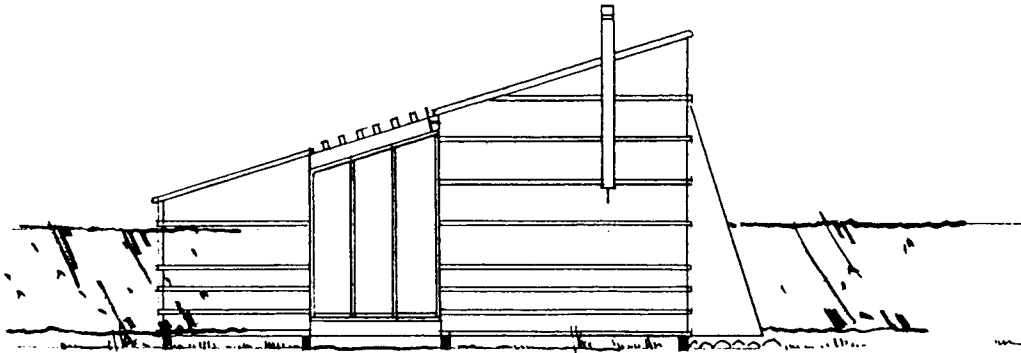


EDP GLASSPÅRUM FASADE NORD-ØST B

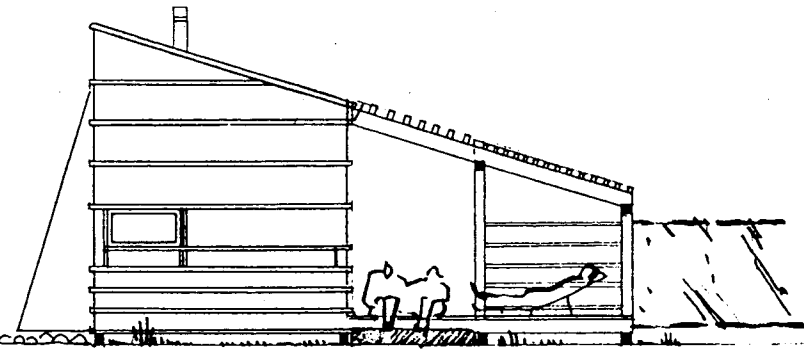

FASADE SYD-VEST B

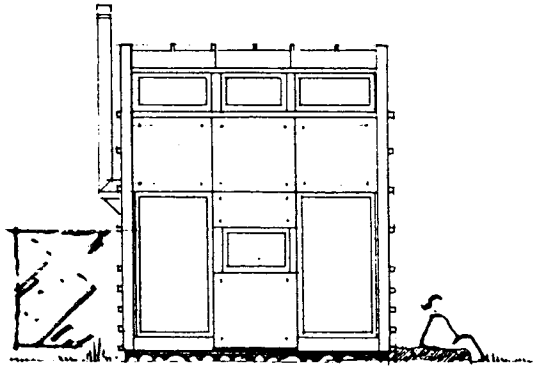



GAVL NORD-VEST B

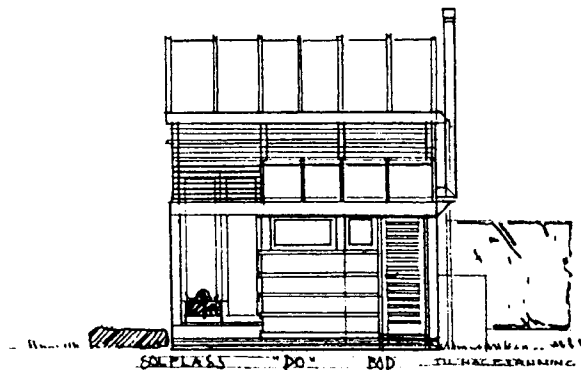



GAVL SYD-ØST B

HYTTE B.

STED GNR. 20. BNR. 32-33 ØLBERG DATO 01.09.03
OPDRAG ØLBERG STRANDHAGEN HYTTER MÅL 1:70
TILTAKSHAVER SIGBJØRN OG IRENE ØLBERG. SIGN. SA
EDVARD F. ANDERSEN A.S. WELHAVENS GATE 5 4009 STAVANGER TELF. 51560215 48250050

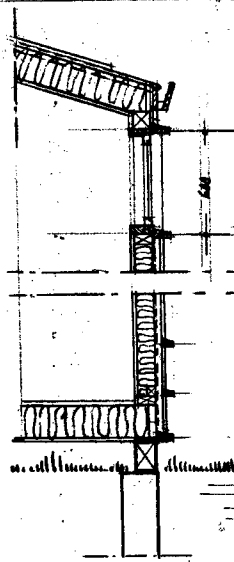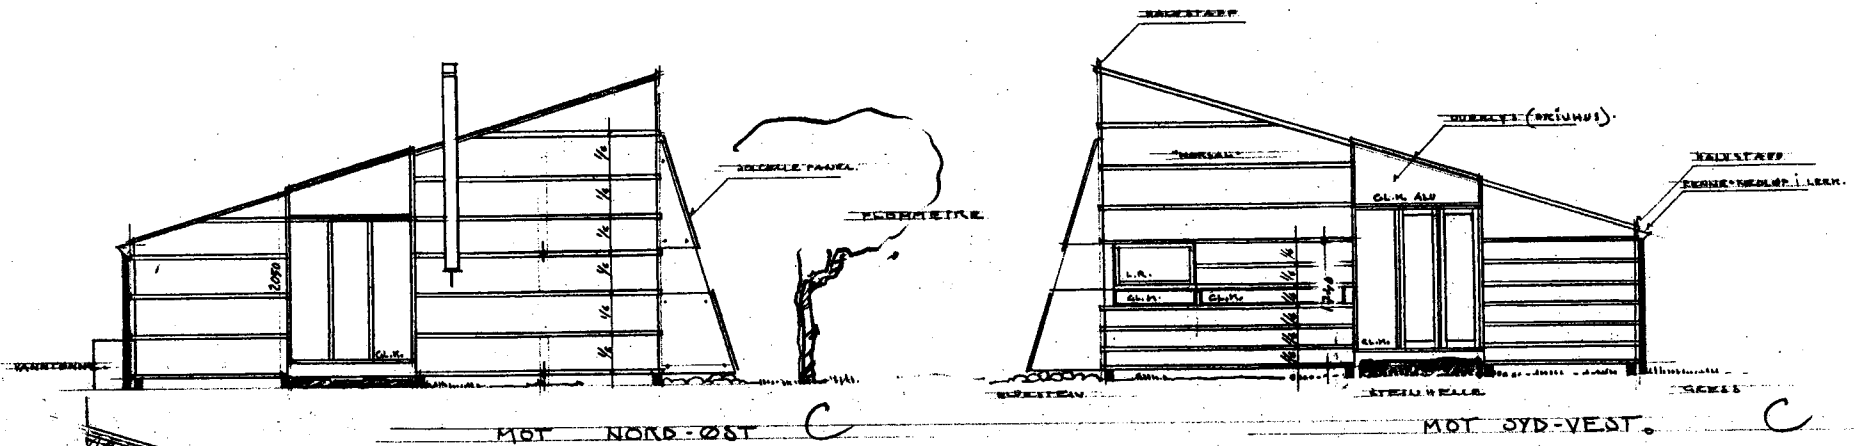



PRINSEPPDETALJ 1:20
AV LISTEKLEBNING.

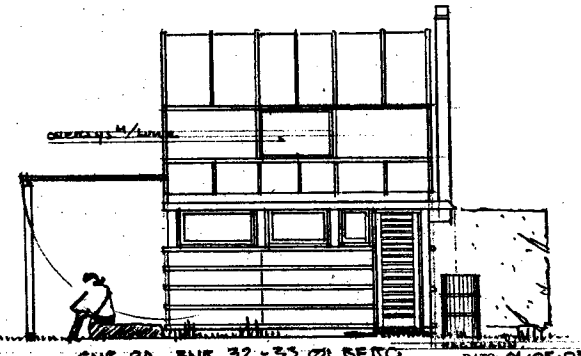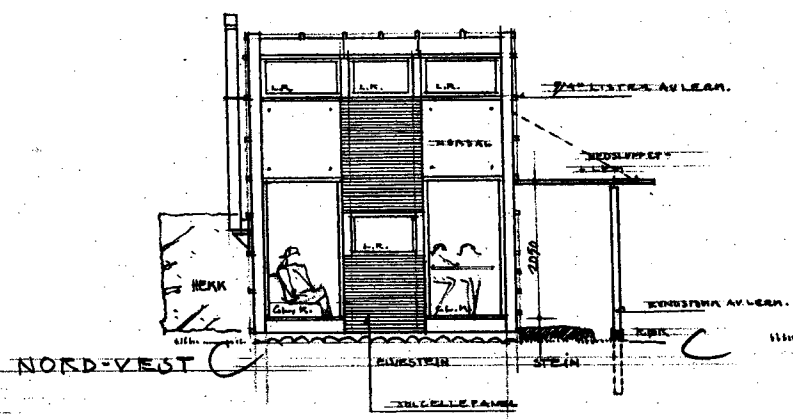



STED: GNR. 20 ENR. 32-35 ØLBERG DATO: 01.07.05

OPDRAG: ØLBERG STRANDHAGER HYTTER MÅL: 1:70

TILTAKSHAVER: SIBERGNOS IRENE ØLBERG SIGN: ST
EDVARD F. ANDERSEN A.S. WELHAVENSGATE 5 4095 STAVANGER TELEF. 51360115 48250000

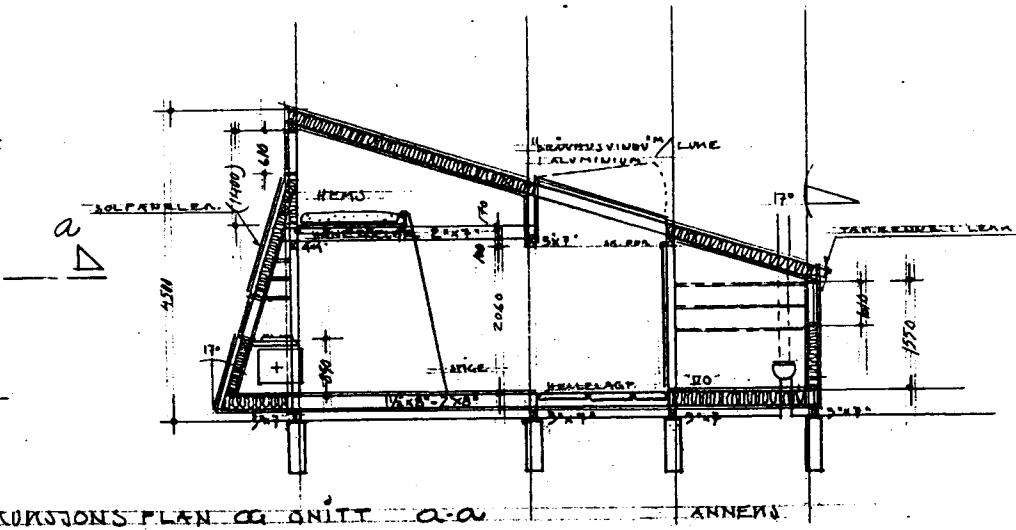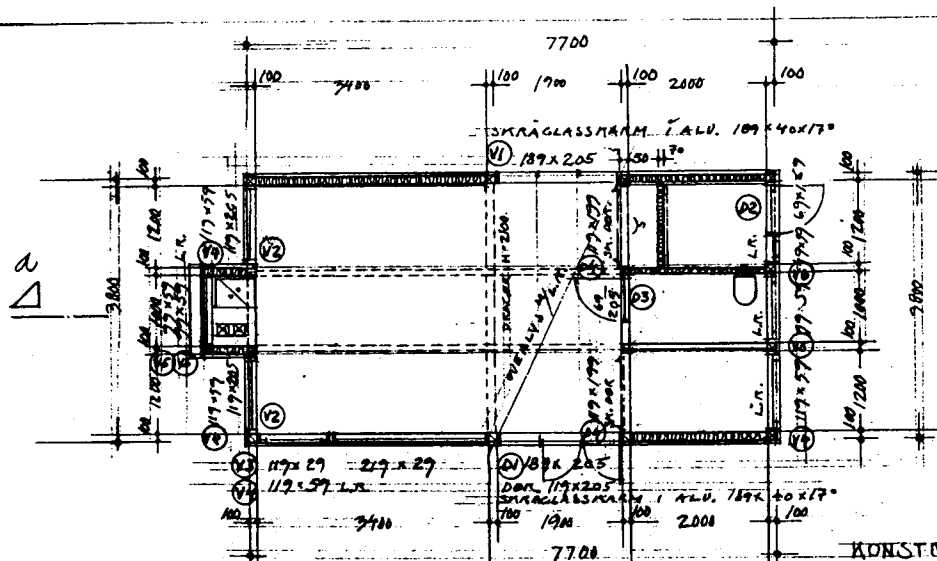

KONSTRUKSJONS PLAN a-a

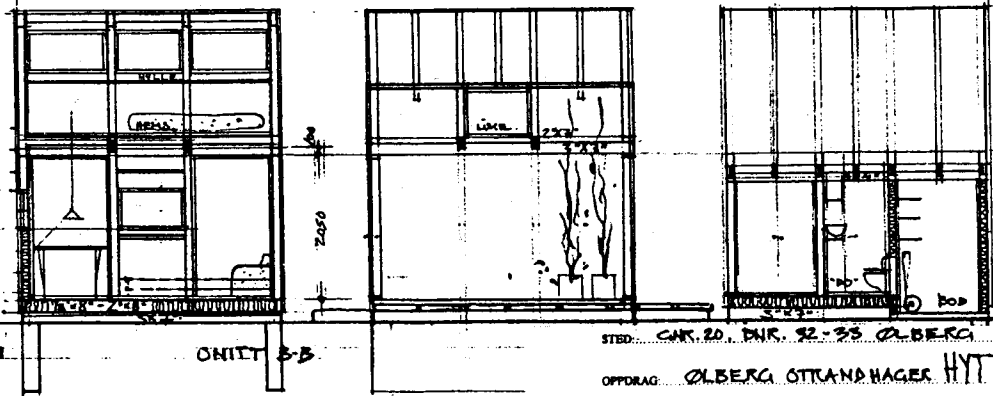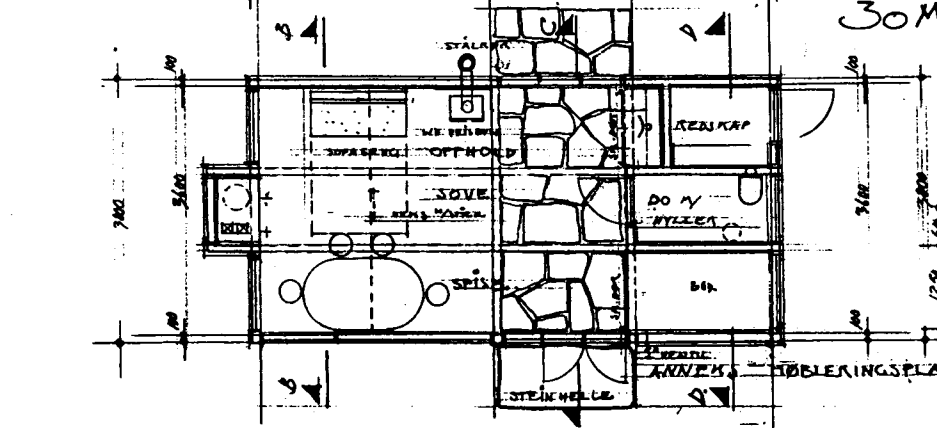

30 M²

ONITT b-b

STED: CNR. 20, BNR. 92-35 ØBERG DATO: 01.07.03

OPFORAG: ØBERG SITTEANDHAGER HYTTER MA. 1:5

TILTAKEHAVER: SIGBORN OG IRENE ØBERG. SKN: 24.
EDVÅRD F. ANDERSEN A.S. WELHAVENSGATE 3 3009 STAVANGER TLF. 51546315 4825000.